


MORGAN COUNTY, TENN.
OAKDALE, TENN.



THIS MAP WAS NOT PREPARED OR INTENDED FOR USE AS A REAL ESTATE TITLE MAP. THE RAILWAY COMPANY DOES NOT REPRESENT OR SUGGEST THAT THE PROPERTY LINES AND RIGHT-OF-WAY LINES SHOWN ON THE MAP ARE ACCURATE, OR THAT ANY OTHER INFORMATION ON THE MAP IS CORRECT. THE COMPANY DOES NOT REPRESENT THAT IT HAS CHECKED THIS MAP FOR ACCURACY.

RIGHT-OF-WAY AND TRACK MAP
CINCINNATI SOUTHERN RAILWAY

Operated by
THE CINCINNATI, NEW ORLEANS & TEXAS PACIFIC RY. CO.

STATION 9068+30 TO STATION 9120+00
SCALE: 1 IN. = 100 FT.
MAY 6, 1937.

Office of Chief Engineer
Washington, D. C.

065-014

5-27-1
V-TENN

FOR PROPERTY SEE SHEET 27

9120+00 MATCH
MARK SHEET S-27-2

9068+30 MATCH
FOR SHEET 26